
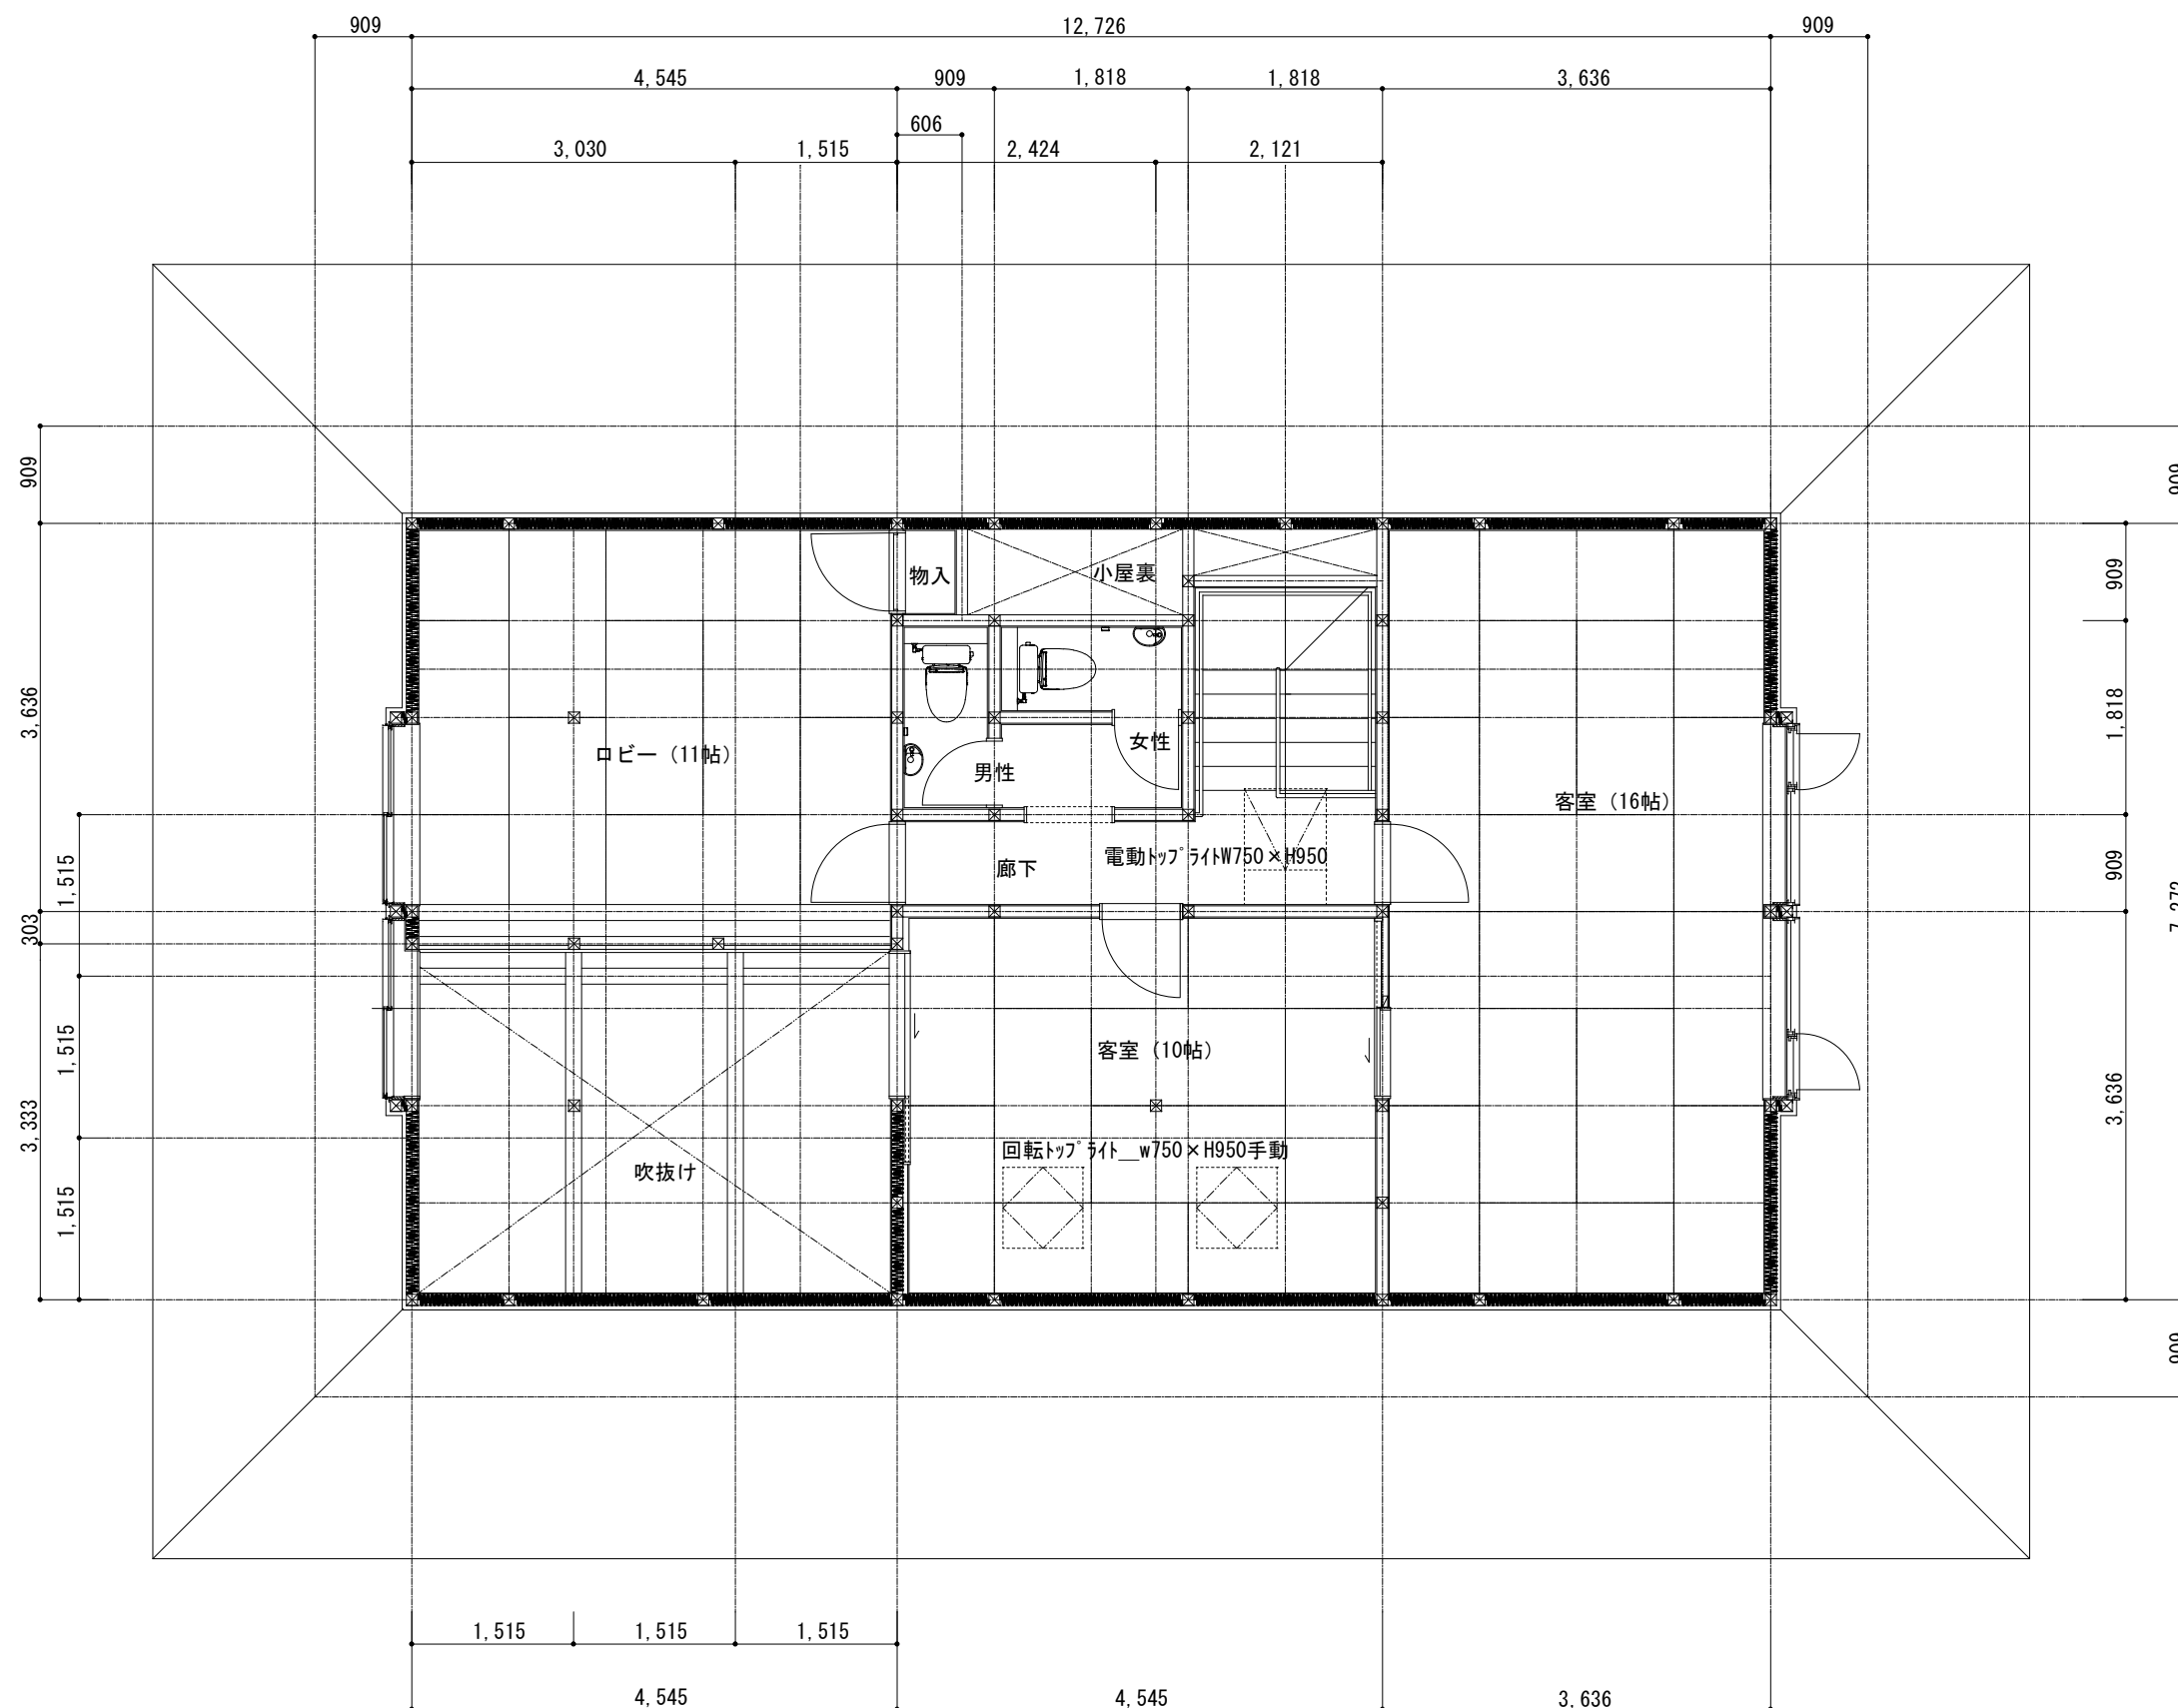


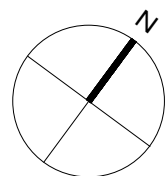

改修後2階平面図 S : A2-1/50 A4-1/100